

# MARION COUNTY SURVEYOR'S OFFICE


## SECTION CORNER RECORD

DEBRA S. JENKINS  
MARION COUNTY SURVEYOR

SEC. 21 TWN. 14<sub>N</sub> RNG. 5<sub>E</sub>

BRYAN F. CATLIN, PLS  
TECHNICAL SUPERVISOR

Date: 4-15-09  
Party Chief: Greene  
Crew: Taylor / Finney  
Type of Marker: Harrison  
Method of Establishment: County: 3-5-1992  
IN S.P.C. E Zone, NAD 83  
Name: 14052105  
N: 488 200.149 8 (m)  
E: 73 045.648 7 (m)

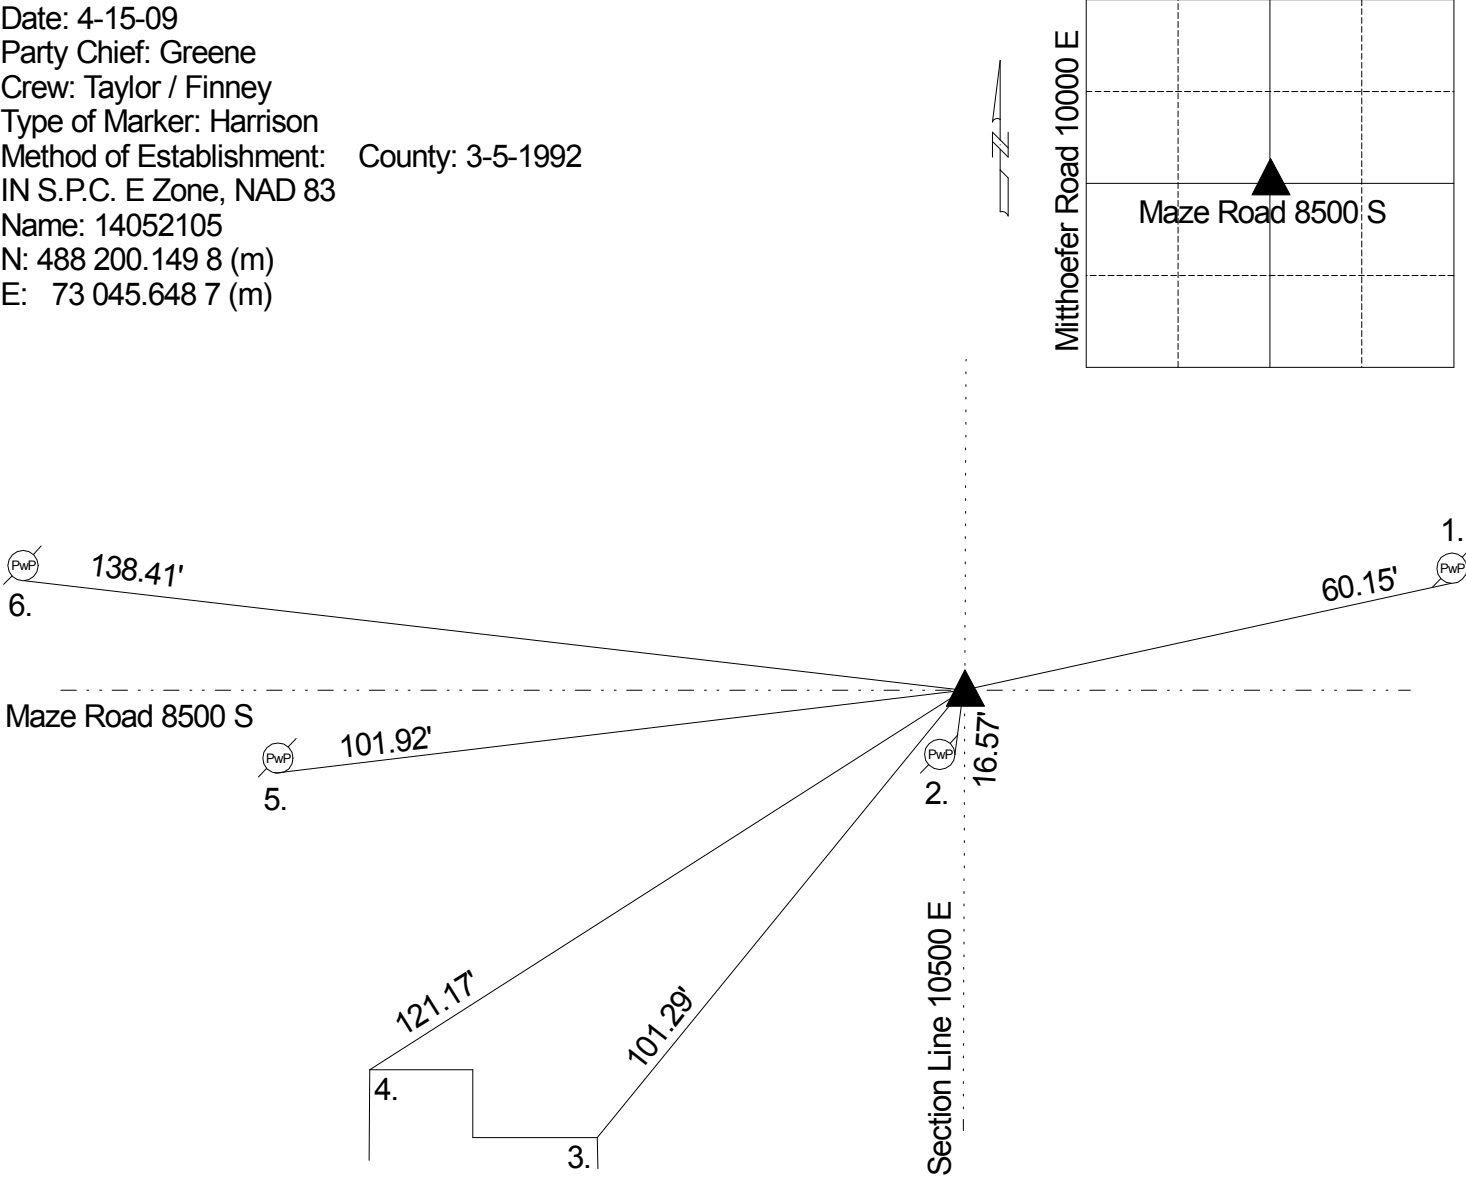

A survey by D.B. Hosbrook indicates this corner was marked with the following witnesses: 18" oak S 1 1/4°W a distance of 48 links, 11" elm N 24 E 33 links per Franklin Township Legal Survey book pg 44. Corner referenced by Burres called a pipe over stone 8" down. McLand 6-2-70 called the same. Keller 12-17-74 called the same. Jacobs 8-1-87 called a PK nail over pipe over stone 8" down. Excavated 3-5-92 by Wilcoxon and PK nail found at surface above 12"x12"x20" stone found 9" down with 1/2" lead pipe 12" long, found leaning beside the stone. Harrison set. Re-tied 8-6-99 by Kiste. Re-tied 9-25-04 by Wilcoxon. Re-tied 4-15-09 by Greene.

REF.	DISTANCE	DESCRIPTION
1.	60.15'	Mag nail w/brass washer S PwP #1-801 8" up
2.	16.57'	Mag nail w/ MCSO washer E PwP #109-831C 12" up
3.	101.29'	NE corner of house #10445
4.	121.17'	NW corner of house #10445
5.	101.92'	Mag nail w/brass washer S PwP no # 18" up
6.	138.41'	Road nail S PwP #33-801C 12" up

THIS CORNER POSITION  
REPRESENTS A "TITLE" CORNER  
AND MAY NOT NECESSARILY  
REPRESENT THE POSITION BASED  
ON RECORD CORNERS.